

BLOCO DE APOIO GALERIA DUPLA 1,50x1,50m

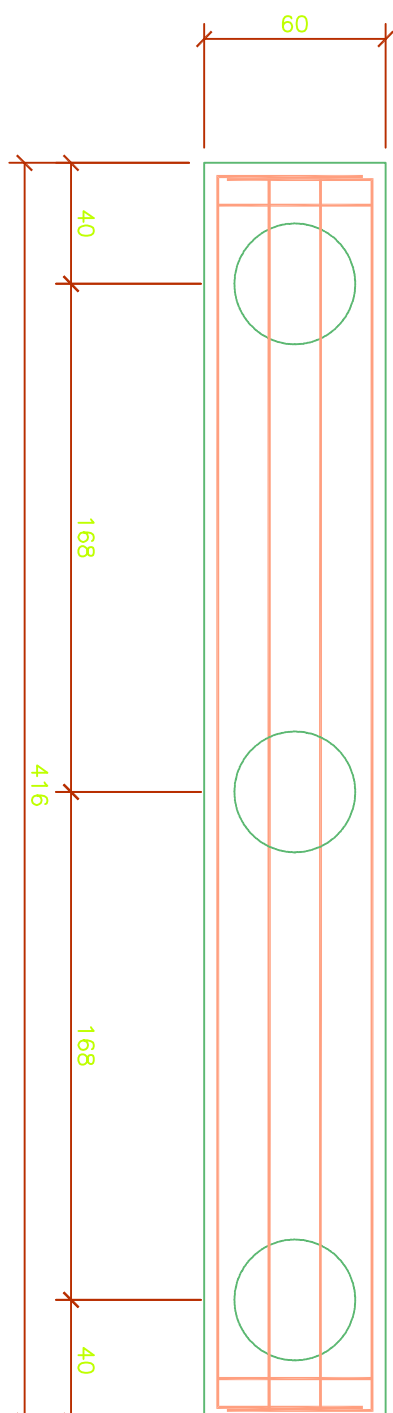
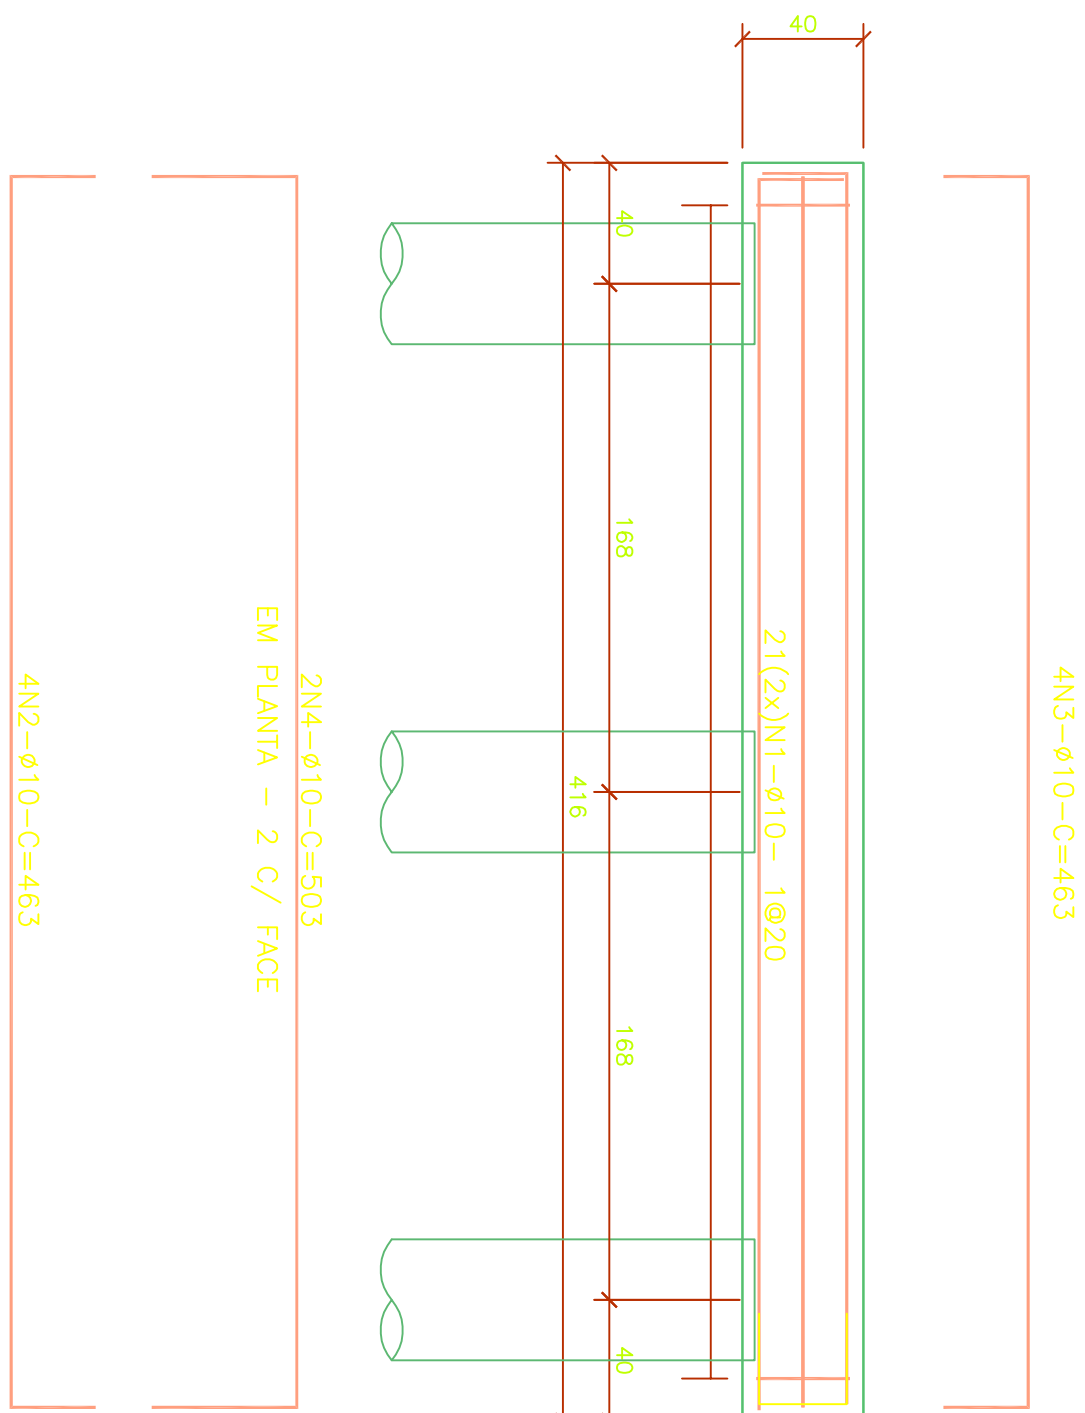
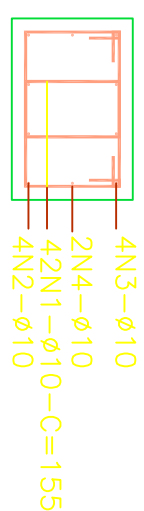


TABELA DE CORTE				
N	QUANT	ϕ	C. UNIT	C. TOTAL
1	42	10	155	6510
2	4	10	463	1852
3	4	10	463	1852
4	2	10	503	1006

RESUMO DO AÇO P/ 1x		
DIAM	COMP	PESO
10	11220	71
TOTAL :		71
TOTAL +10%		78

15			
14			
13			
12			
11			
10			
9			
8			
7			
8	REVISAO GERAL		
9			
10			
11			
12			
13			
14			
15			

ESPAÇO RESERVADO A P.M.J.

REVISÕES

[illegible]