



DETALHE 02

1439

QUADRO DE CONCRETAGEM E MATERIAIS		
MATERIAL	QUANTIDADE	UNIDADE
Concreto magro lastro (Traço: 1:4; 5:4; 5)	68,7500	m³
Concreto do radier (Fck 30 MPa)	206,2500	m³
Lona plástica preta 150 micras	1375,0000	m²




150

LASTRO CONCRETO MAGRO (TRAÇO 1:4; 5:4; 5)


IMPERMEABILIZAÇÃO (LONA PLÁSTICA PRETA 150 MICRAS)

TRELIÇA ESPAÇADORA (TR 12646)

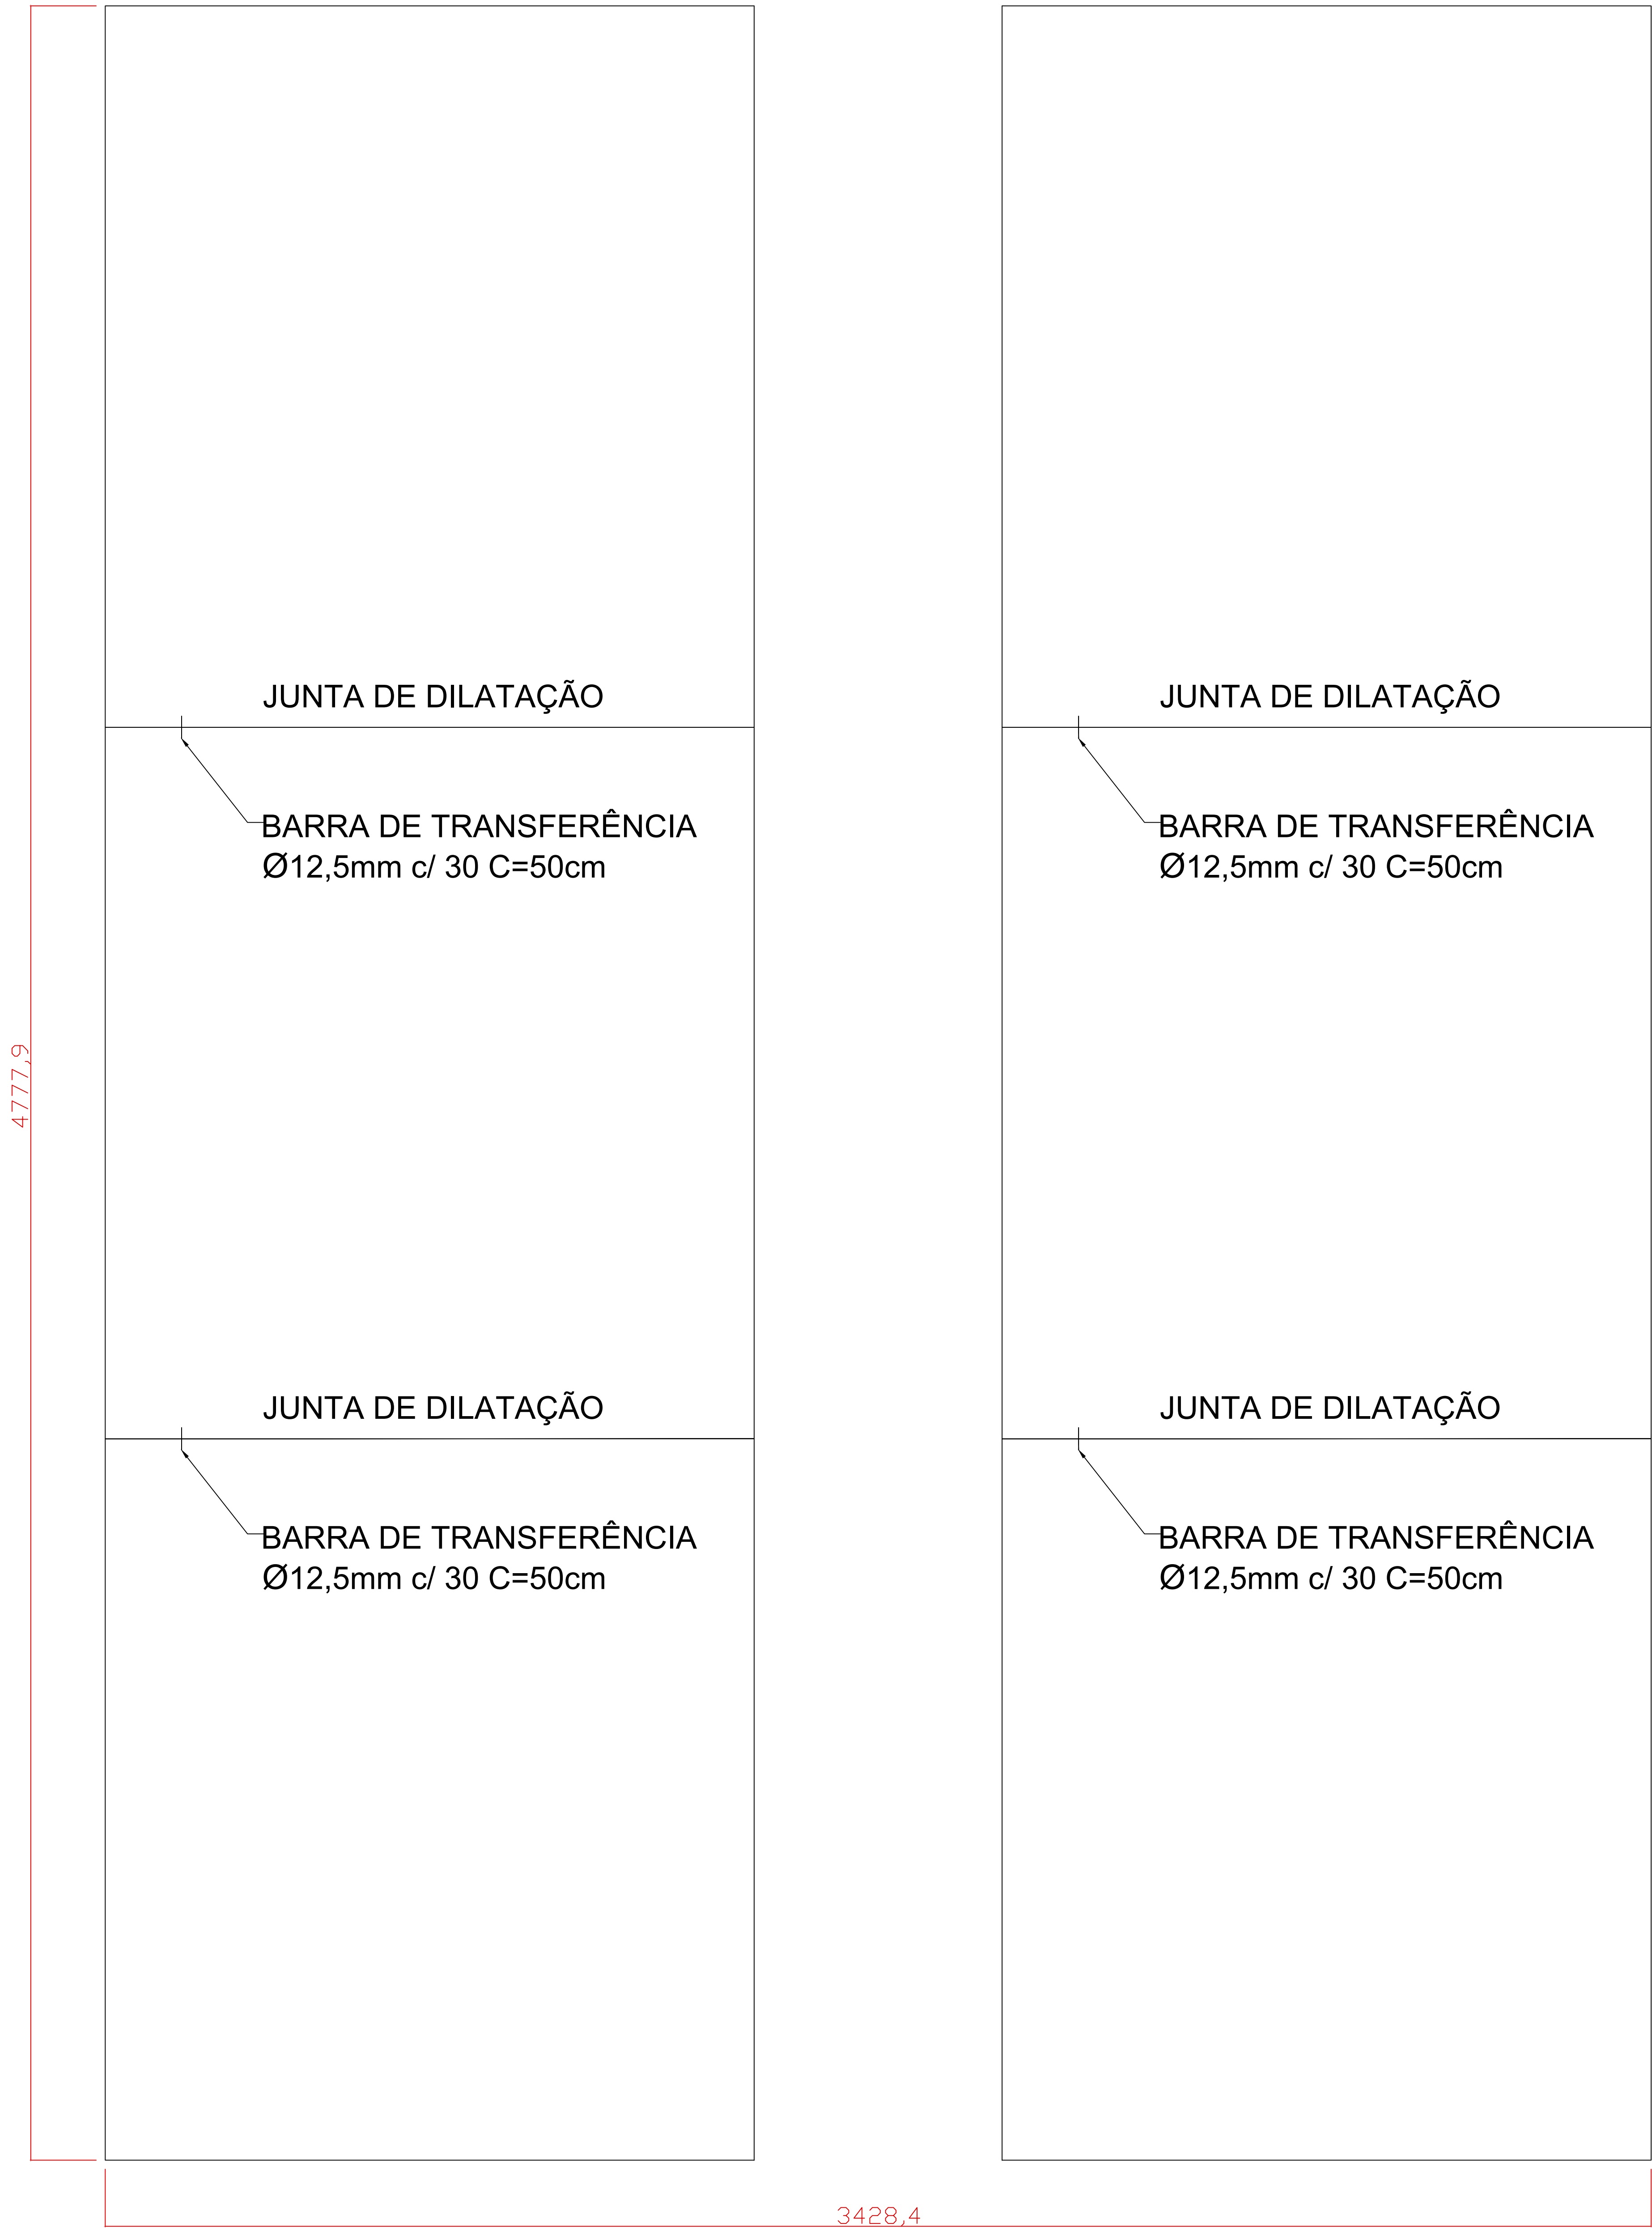

RADIER
Esc.: 1/75

QUADRO DE AÇOS		
MATERIAL	QUANTIDADE	UNIDADE
Aço CA50 Ø12,5mm	90,5220	kg

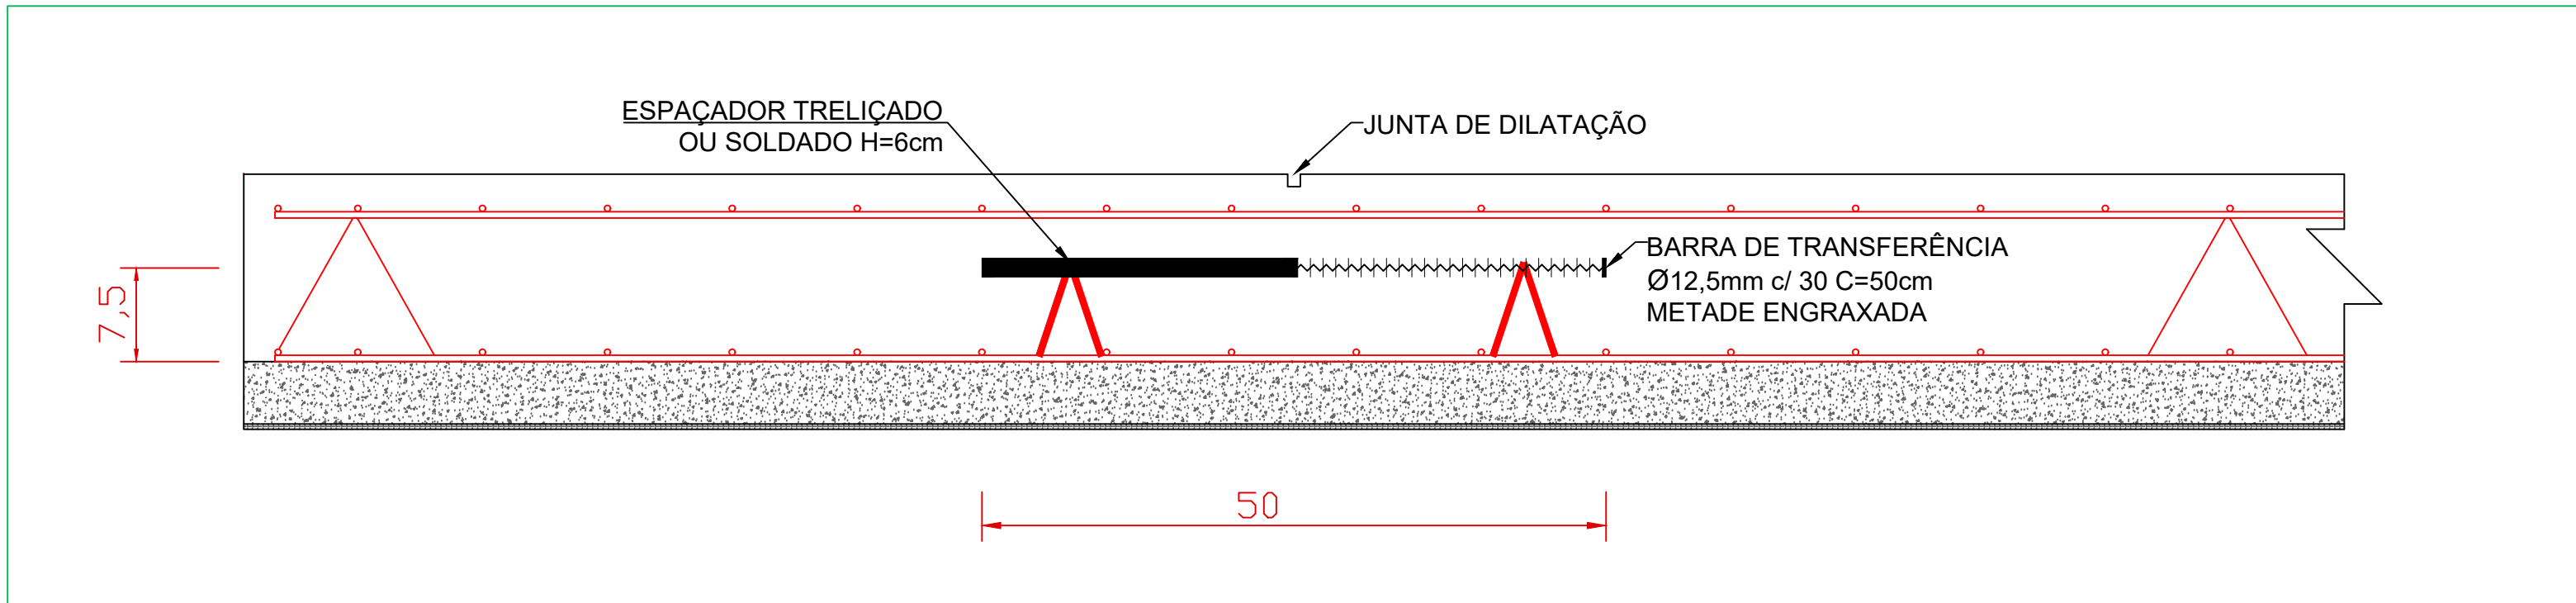

DETALHE DA BARRA DE TRANSFERÊNCIA
Esc.: 1/5

PROPRIETÁRIO		RESPONSÁVEL TÉCNICO	
MUNICÍPIO DE JOINVILLE R. J. DA ALVIM 10		CAIO CESAR CARDOSO DA SILVA Eng. Civil - CREA 18735-E	
PROPRIETÁRIO		EQUIPE TÉCNICA DA EMPRESA	
E. M. NILSON WILSON BENDER		CAIO CESAR CARDOSO DA SILVA ENGENHEIRO CIVIL CREA 18735-E	
PROJETO		DATA	
RUA DAS TULIPAS, Nº 89, PARANAGUAMIRIM - JOINVILLE/SC		25/03/2022	
CONTEÚDO		FOLHA	
Juntas de dilatação		FUN 02/02	