


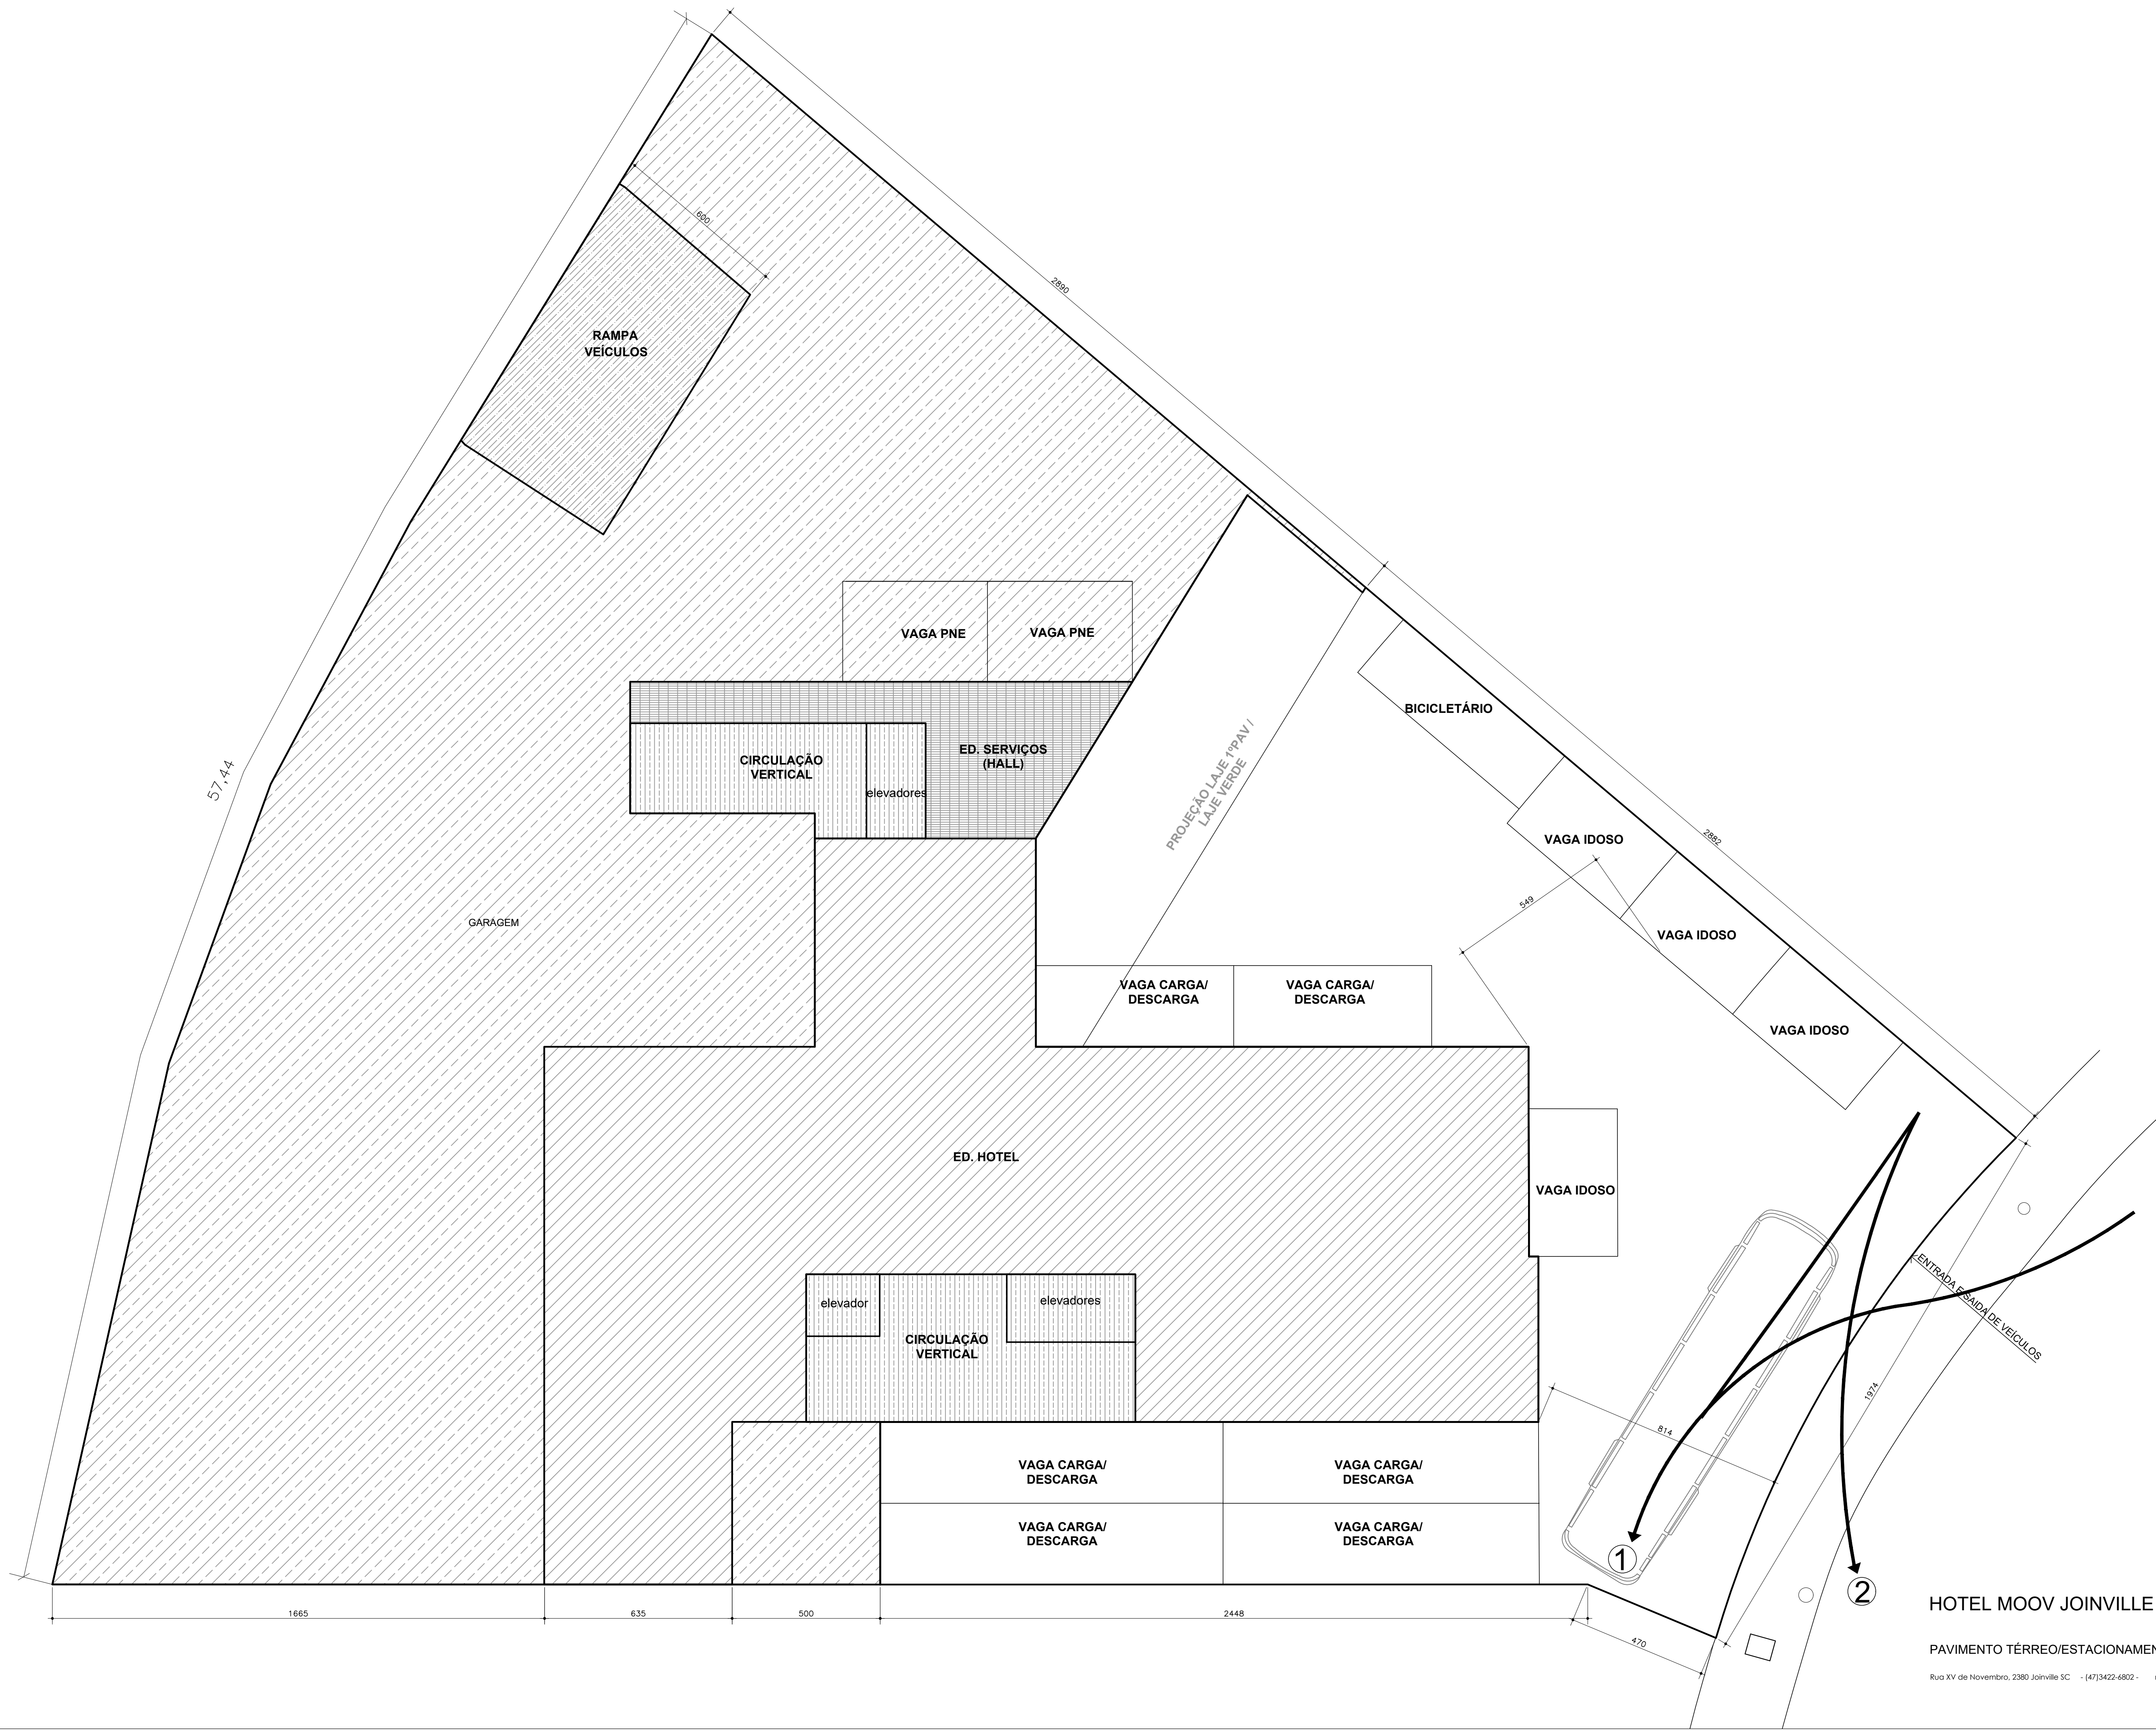

HOTEL MOOV JOINVILLE

PAVIMENTO TÉRREO/ESTACIONAMENTO

Rua XV de Novembro, 2380 Joinville SC - (47)3422-6802 - mauricio@mauricioalberto.arq.br

